


Oral representations cannot be relied upon as correctly stating representations of the Developer. For correct representations, make reference to the purchase agreement and to the documents required by Section 718.503 Florida Statutes, to be furnished by a Developer to a buyer or lessee. Dimensions are approximate. Developer reserves the right to make modifications and changes to the floor plans, dimensions, features, specifications and other information herein without notice. The information contained herein does not constitute an offer to sell or solicit offers in any state or jurisdiction where such offers or solicitations cannot be made.

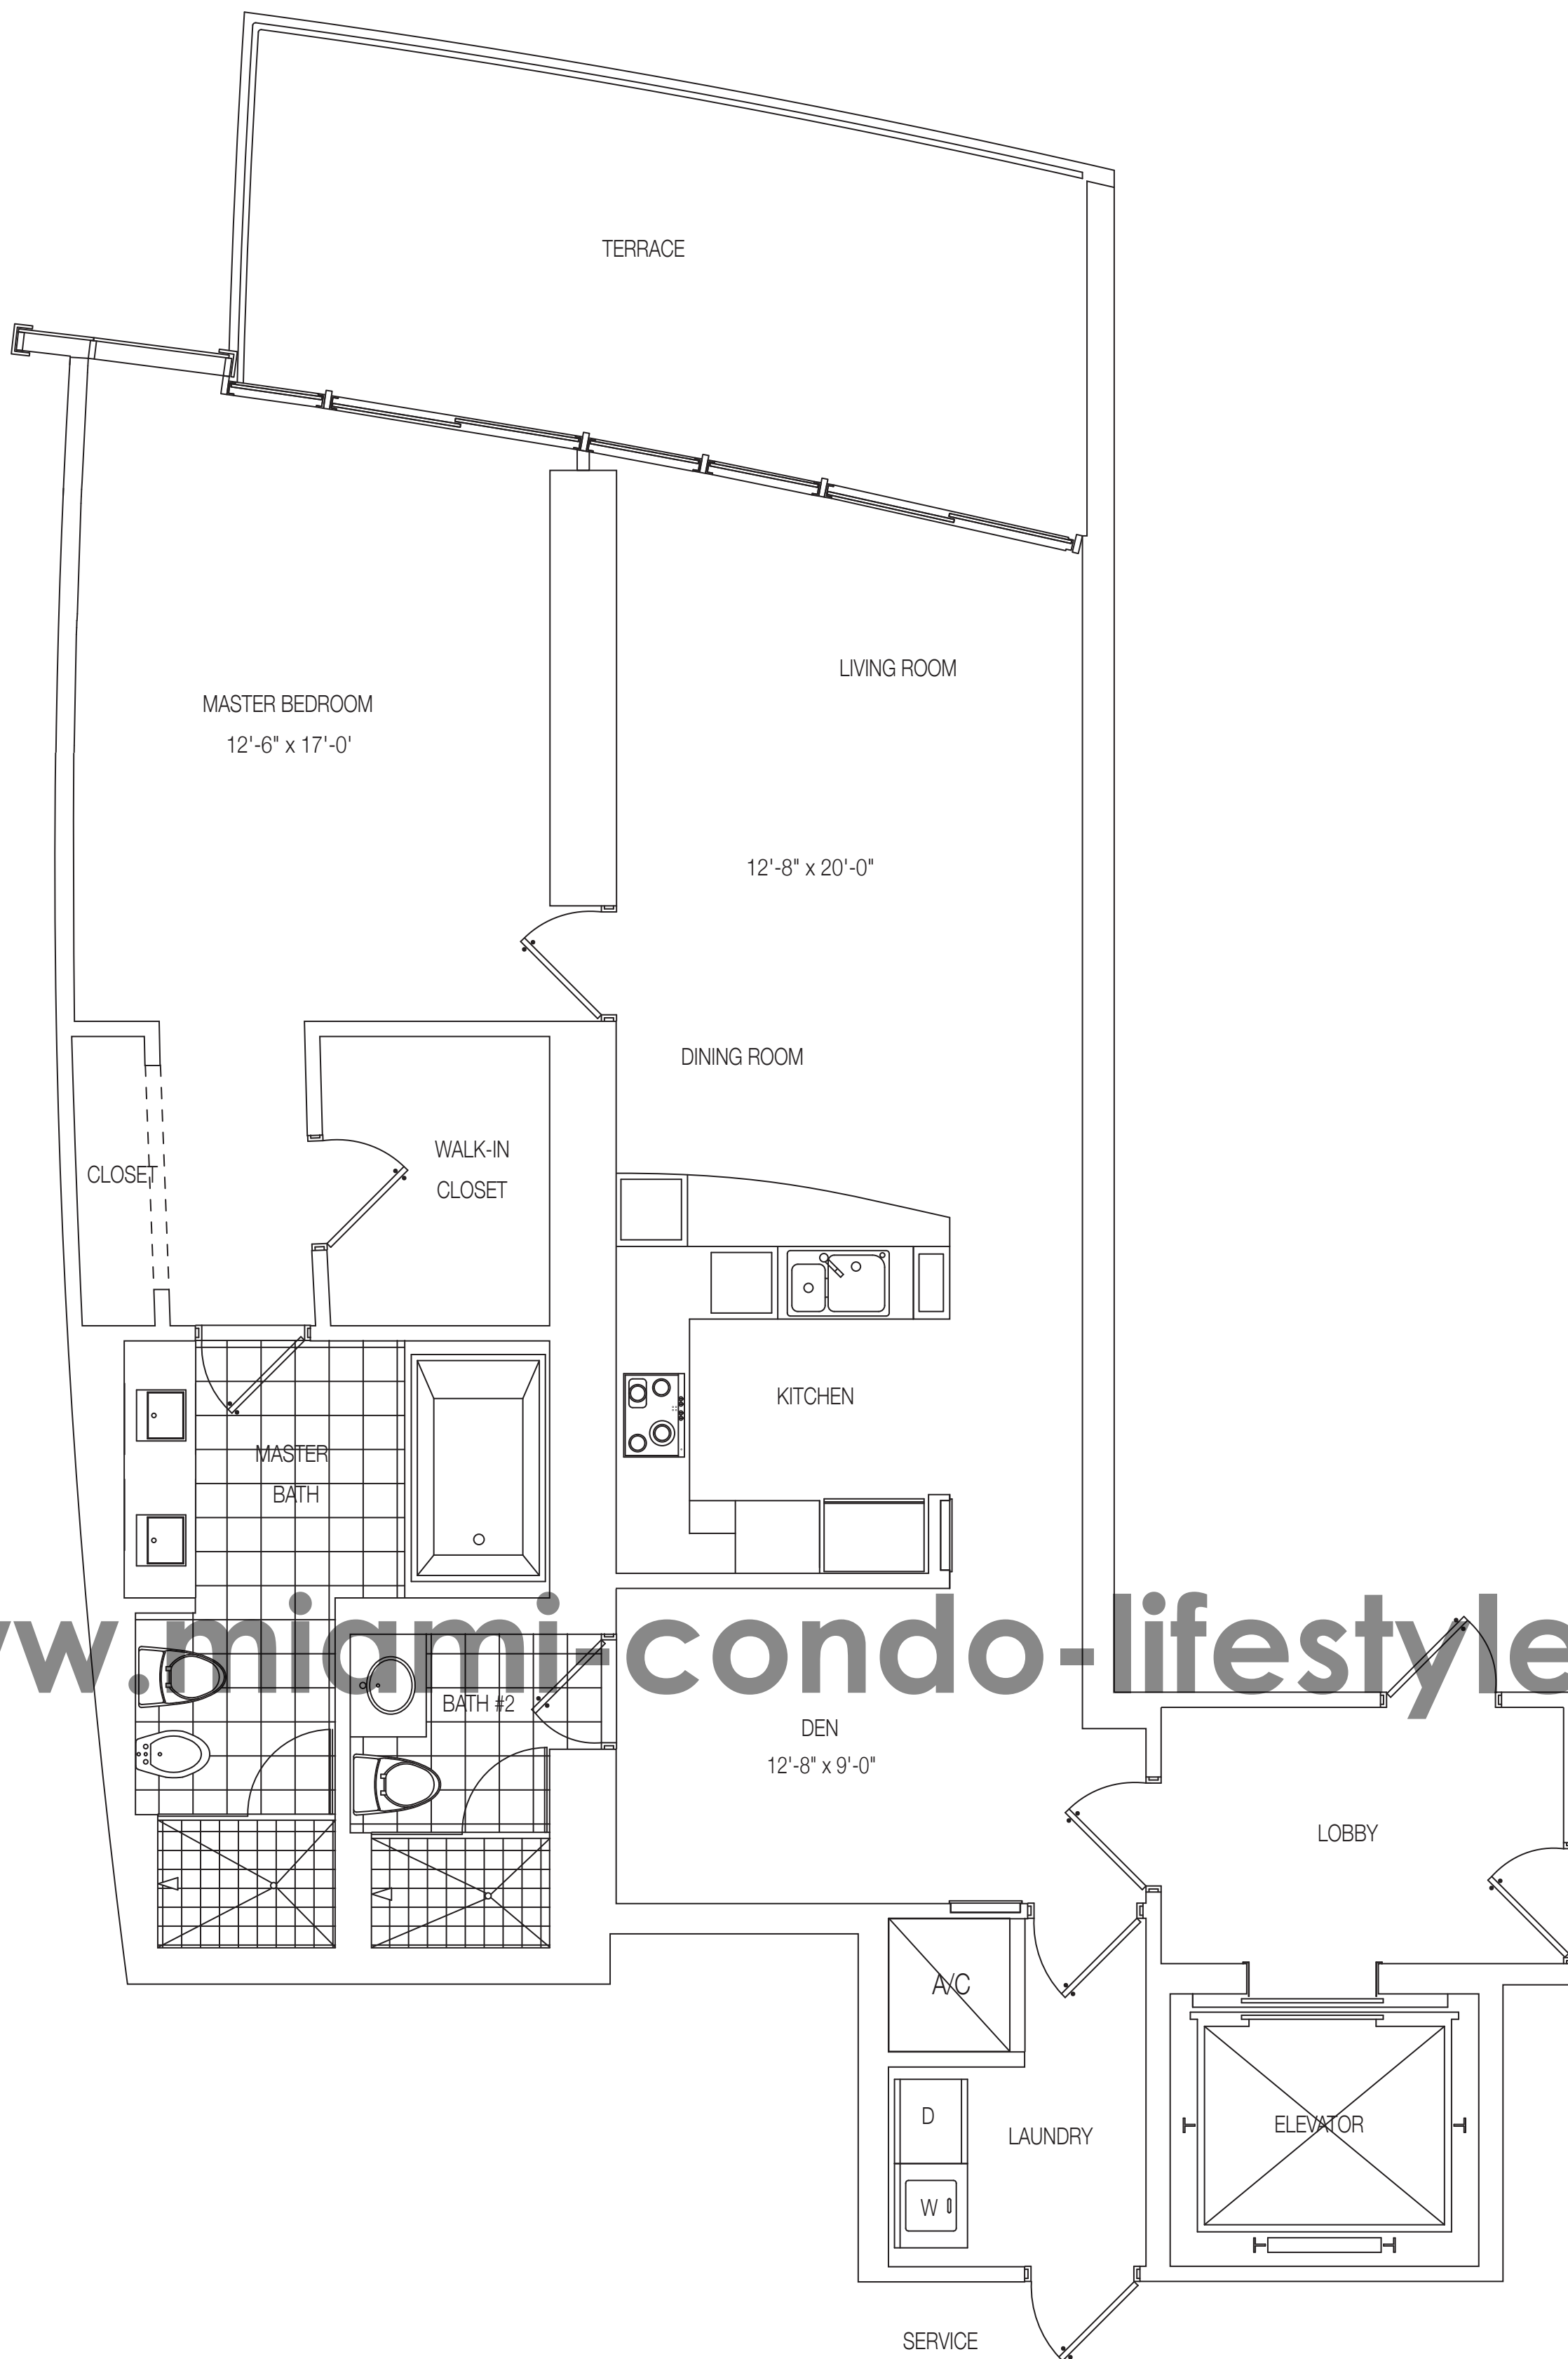

www.miami-condo-lifestyle.com

RESIDENCE B2			
1 Bedroom + Den / 2 Bathrooms			
Line 02/07 Floors 08-26			
	Sq.Ft.	M <sup>2</sup>	
Living Area	1,255	117	
Terrace	224	21	
Total	1,479	137	
Scale: 1/4" = 1'			