


Oral representations cannot be relied upon as correctly stating representations of the Developer. For correct representations, make reference to the purchase agreement and to the documents required by Section 718.503 Florida Statutes, to be furnished by a Developer to a buyer or lessee. Dimensions are approximate. Developer reserves the right to make modifications and changes to the floor plans, dimensions, features, specifications and other information herein without notice. The information contained herein does not constitute an offer to sell or solicit offers in any state or jurisdiction where such offers or solicitations cannot be made.

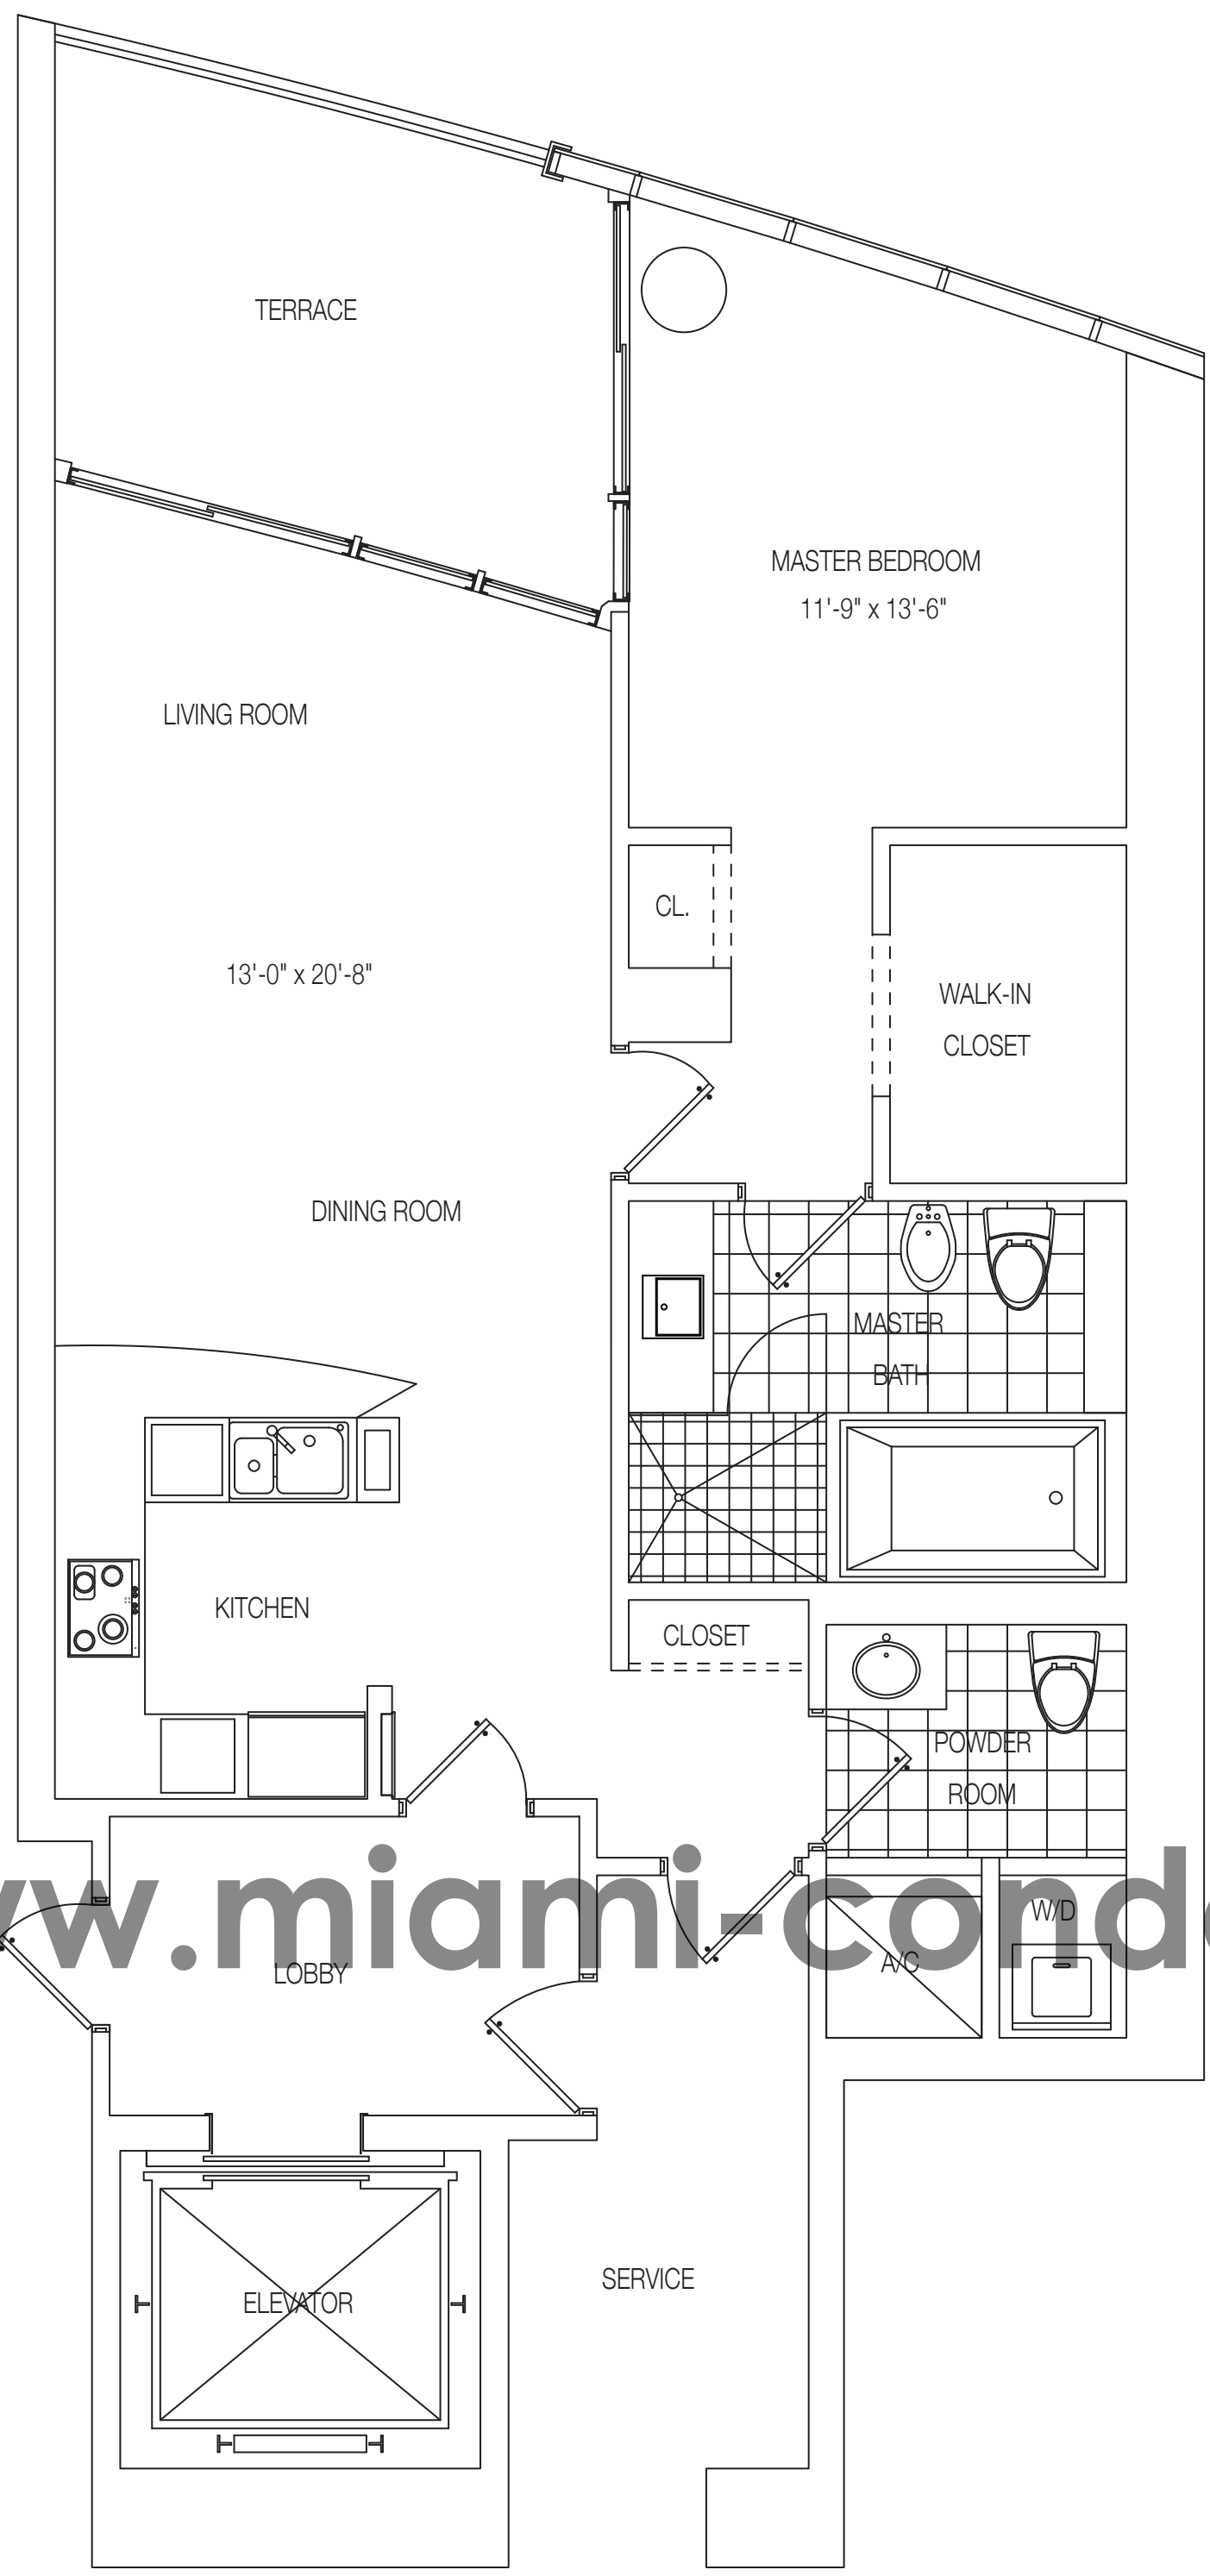

www.miami-condo-lifestyle.com

### RESIDENCE B1

1 Bedroom / 1.5 Bathrooms  
Line 03/06 Floors 08-26

	Sq.Ft.	M <sup>2</sup>
Living Area	947	88
Terrace	139	13
<b>Total</b>	<b>1,086</b>	<b>101</b>

Scale: 1/4" = 1'

ATLANTIC OCEAN  
SUNRISE POOL  
UNIT B2 UNIT B1 06 UNIT B1 03 UNIT B2  
UNIT A UNIT D UNIT D UNIT A  
SUNSET POOL  
COLLINS AVENUE