


Pinnacle Unit C/02,04,06

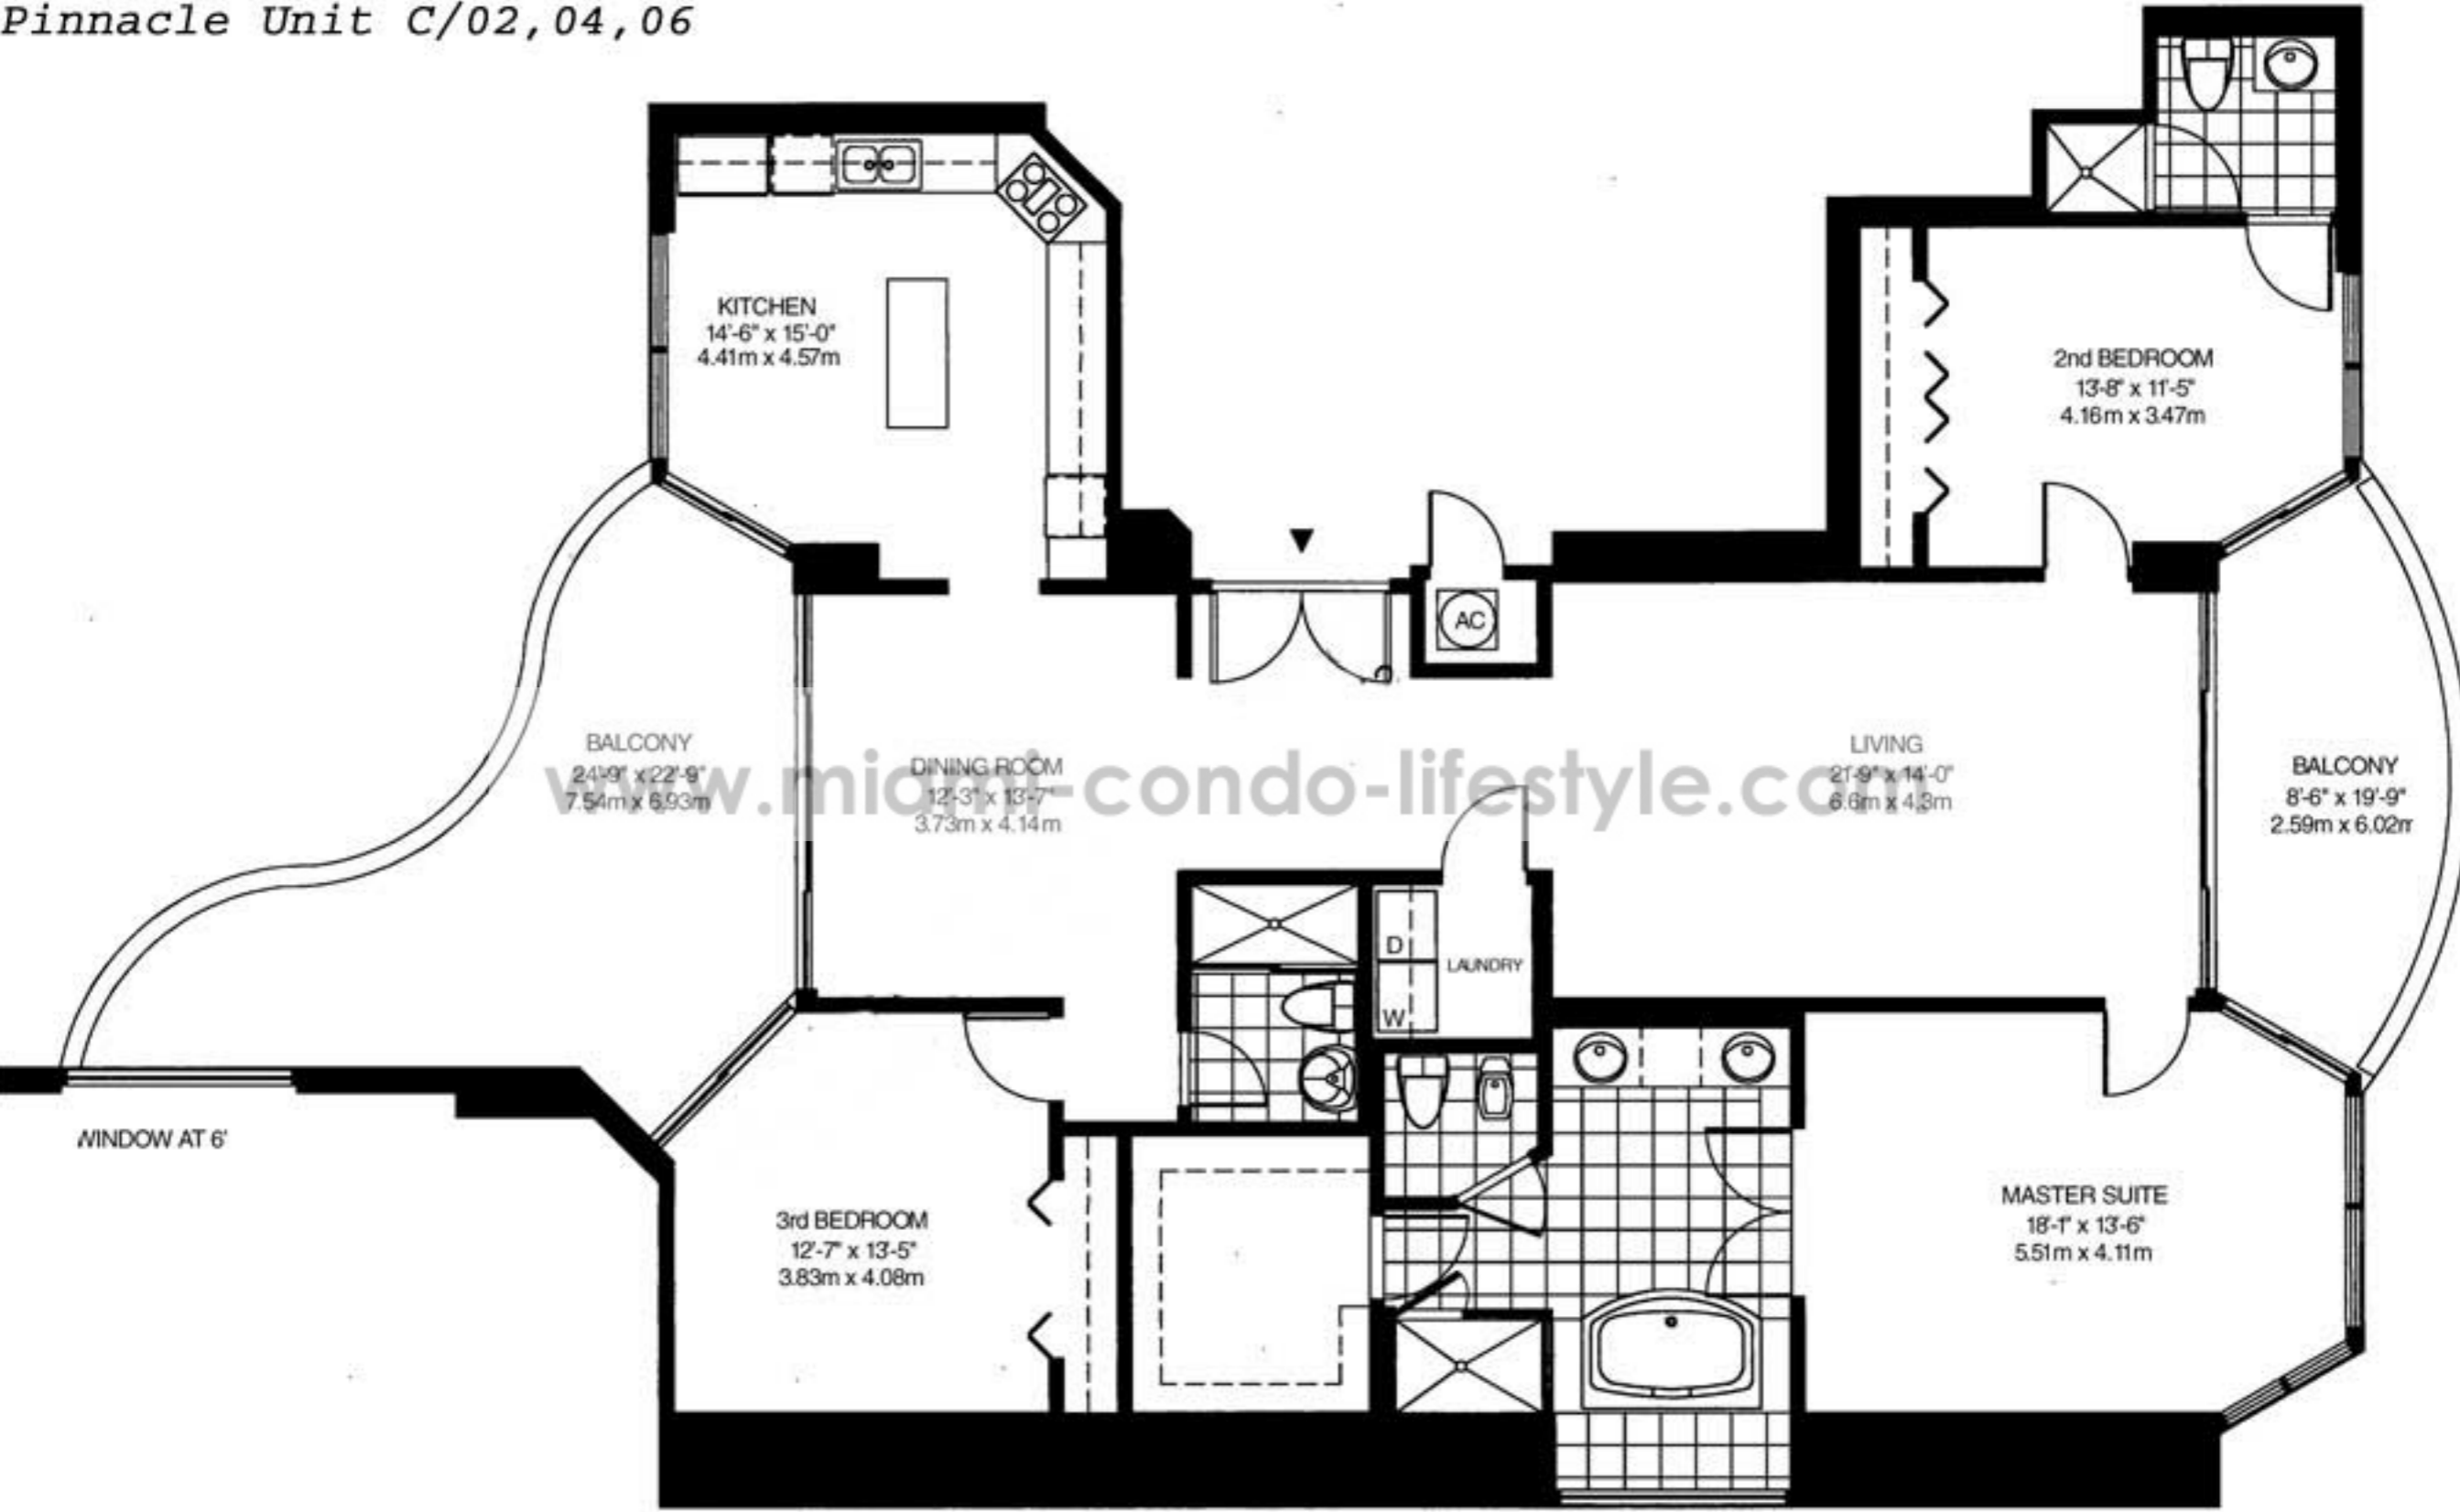

WINDOW AT 6'

WINDOW AT 6'